


40.7491  
-79.8437


### Section 1 and 2

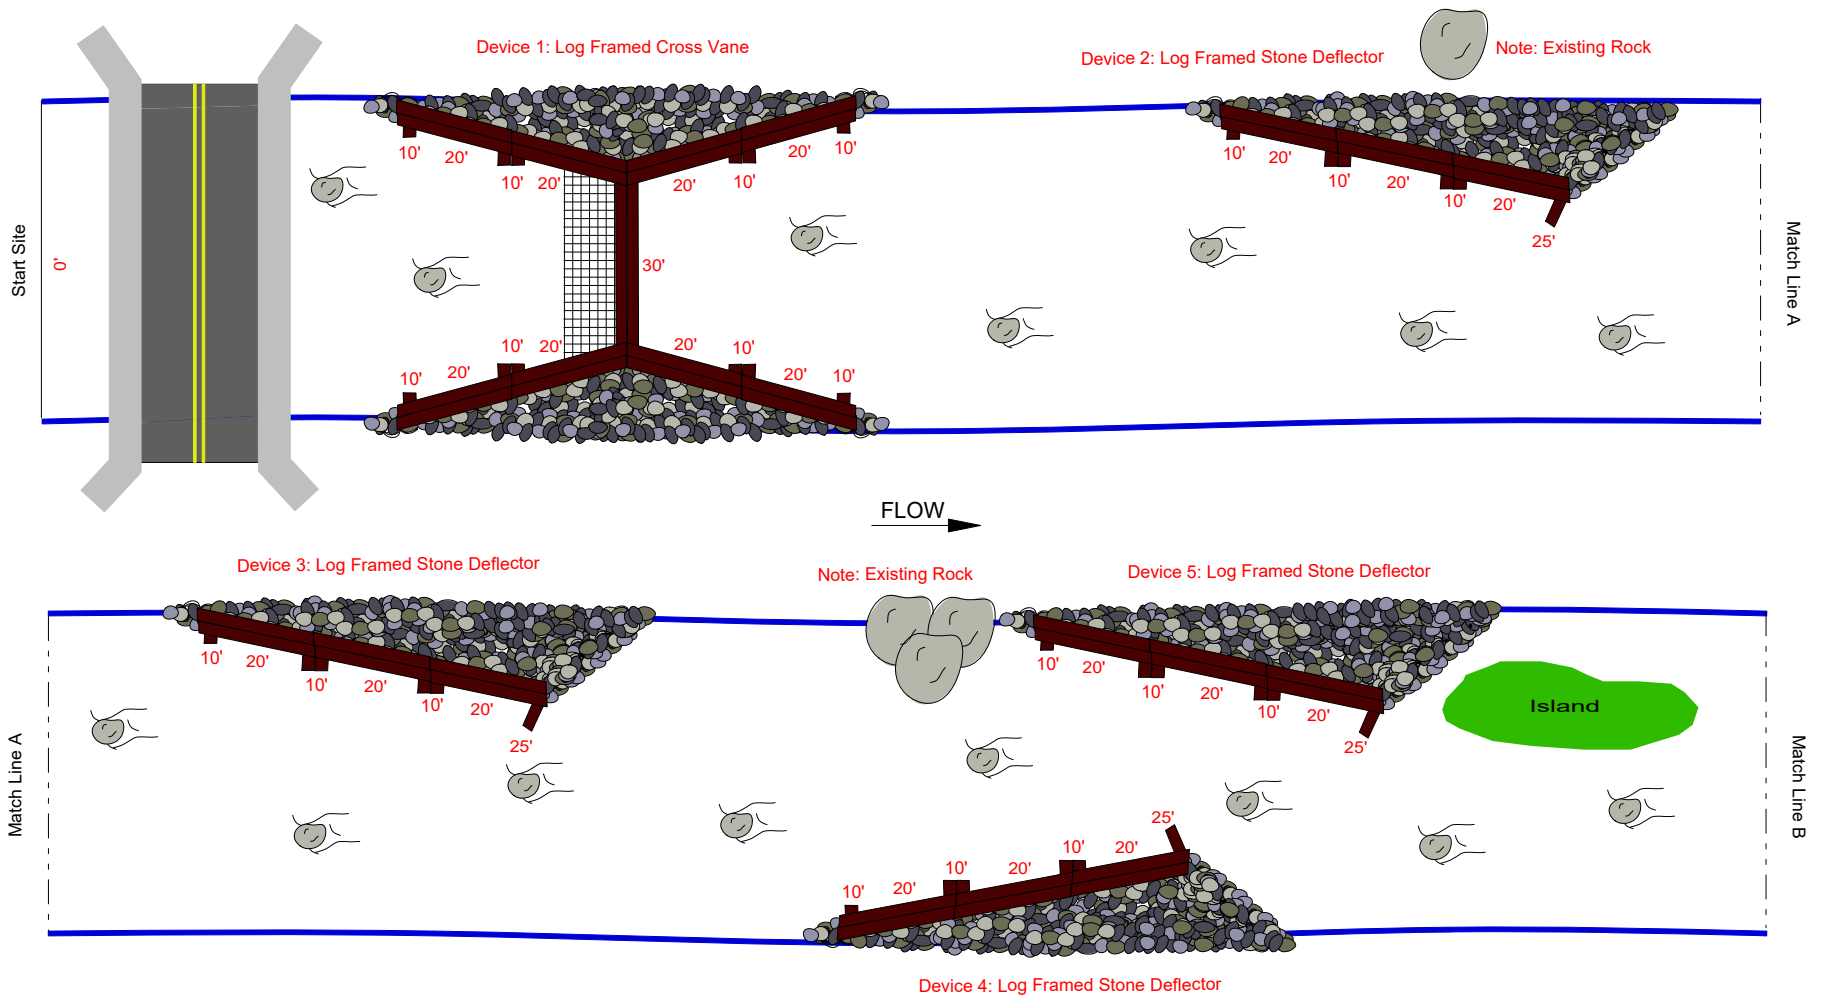

Hendricks Creek, Westmoreland County		
Western Pennsylvania Conservancy		
Fish Habitat Improvement Plan		
Stream Section, Habitat Management Division		
Pennsylvania Fish & Boat Commission		
Drawn By: Kyle Schittler	Habitat Manager: Jacob Finkle	Date: 11/2/2021
Not to Scale	All Measurements Approximate	Fit in Field

40.36501  
-79.13885


### Section 3 and 4

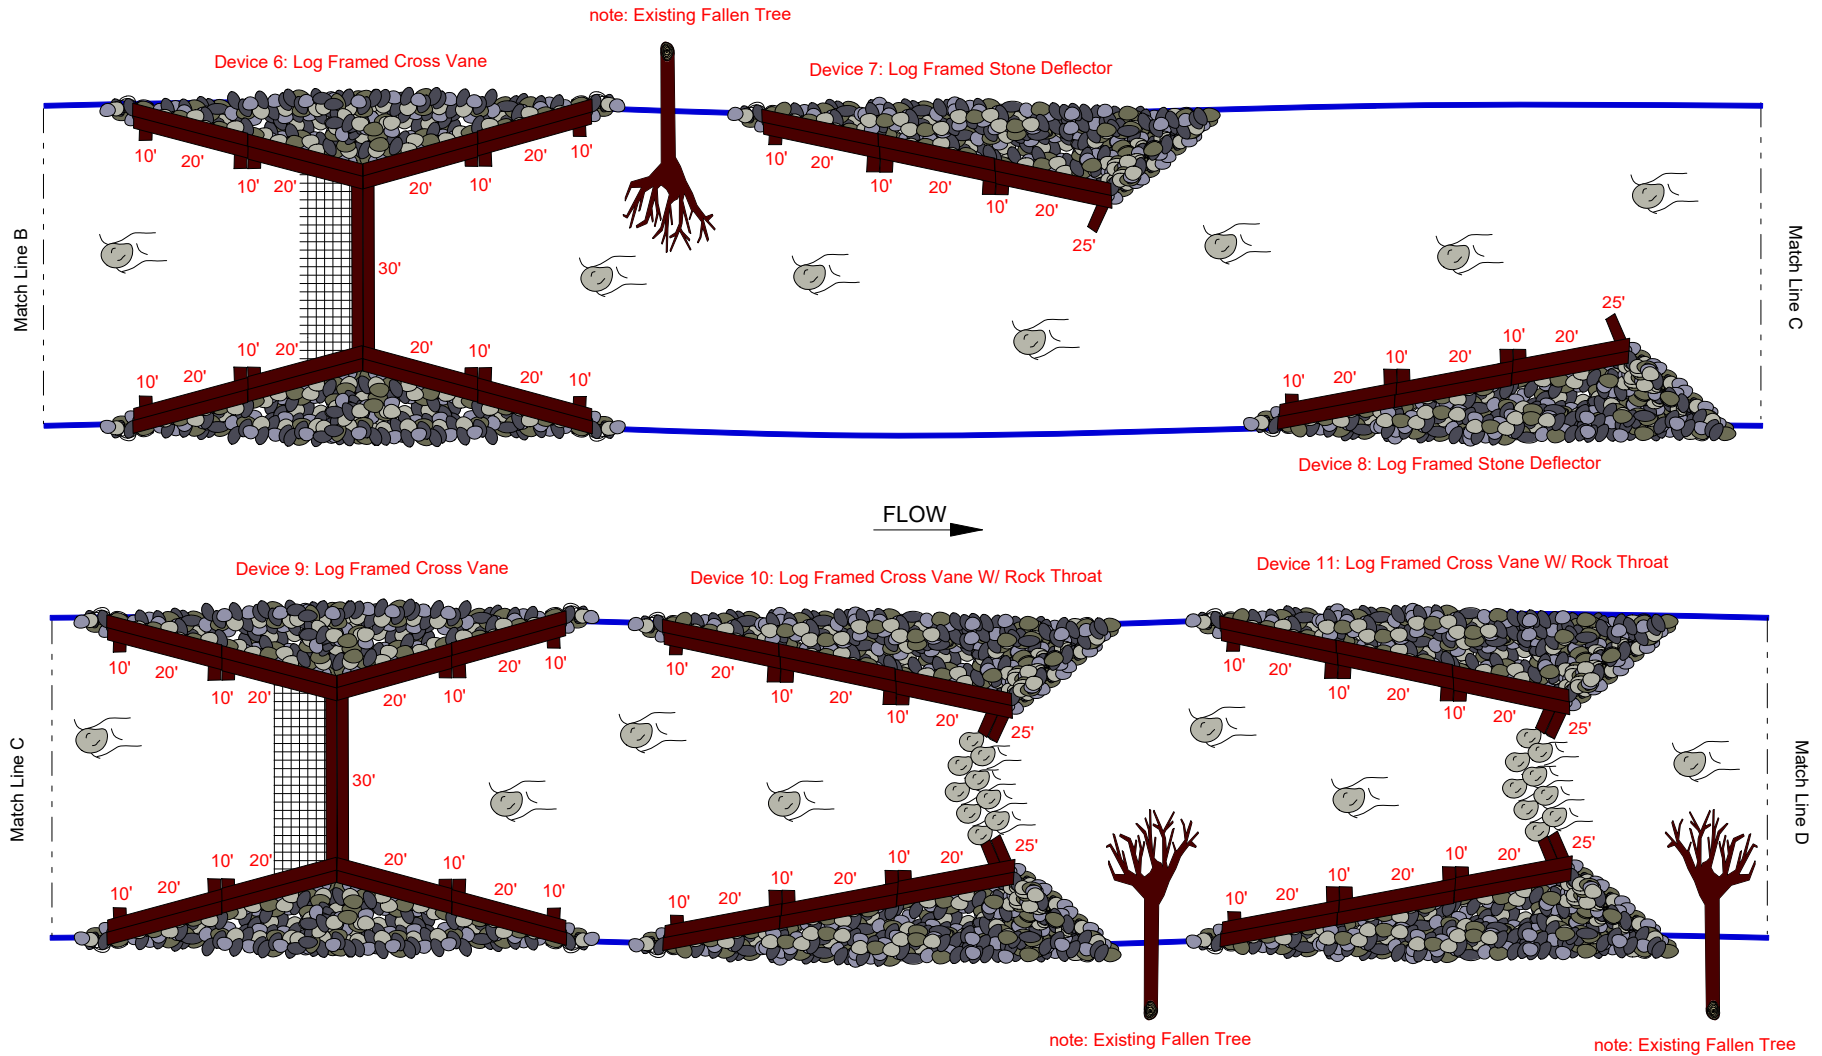

Hendricks Creek, Westmoreland County	
Pennsylvania Fish & Boat Commission	
11/2/2021	Page 2 of 4

40.36501  
-79.13885


### Section 5 and 6

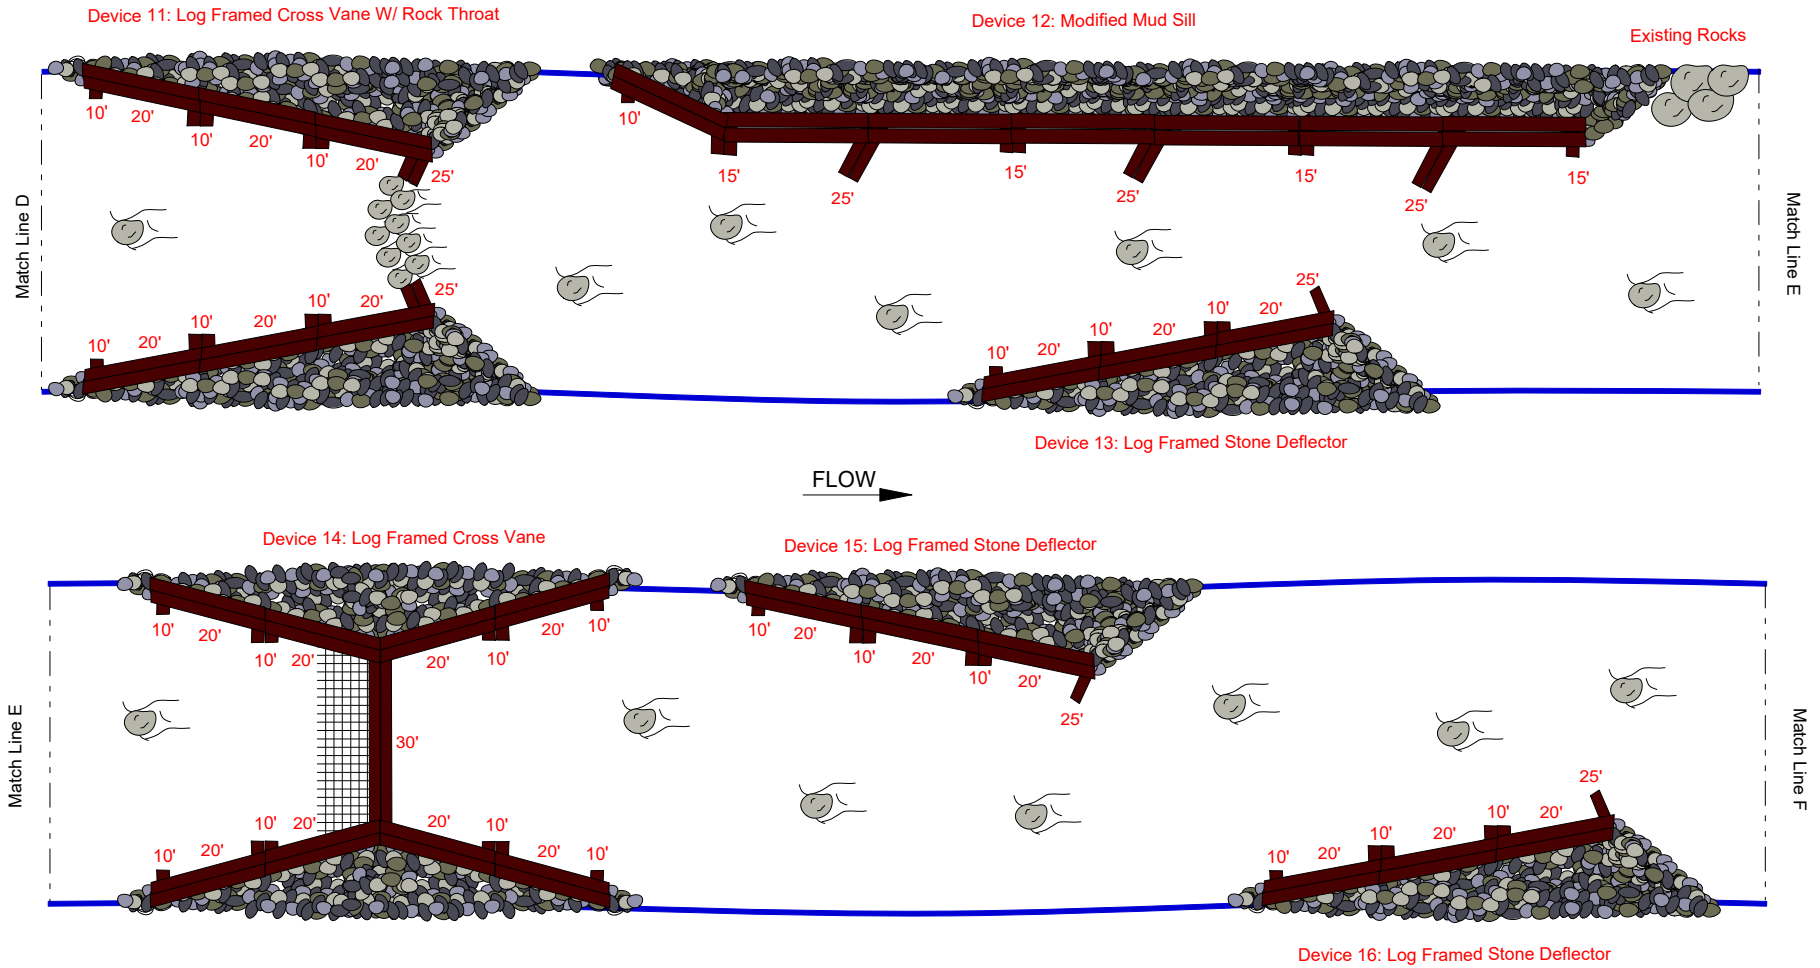

Hendricks Creek, Westmoreland County	
Pennsylvania Fish & Boat Commission	
11/2/2021	Page 3 of 4

40.36501  
-79.13885

### Section 7

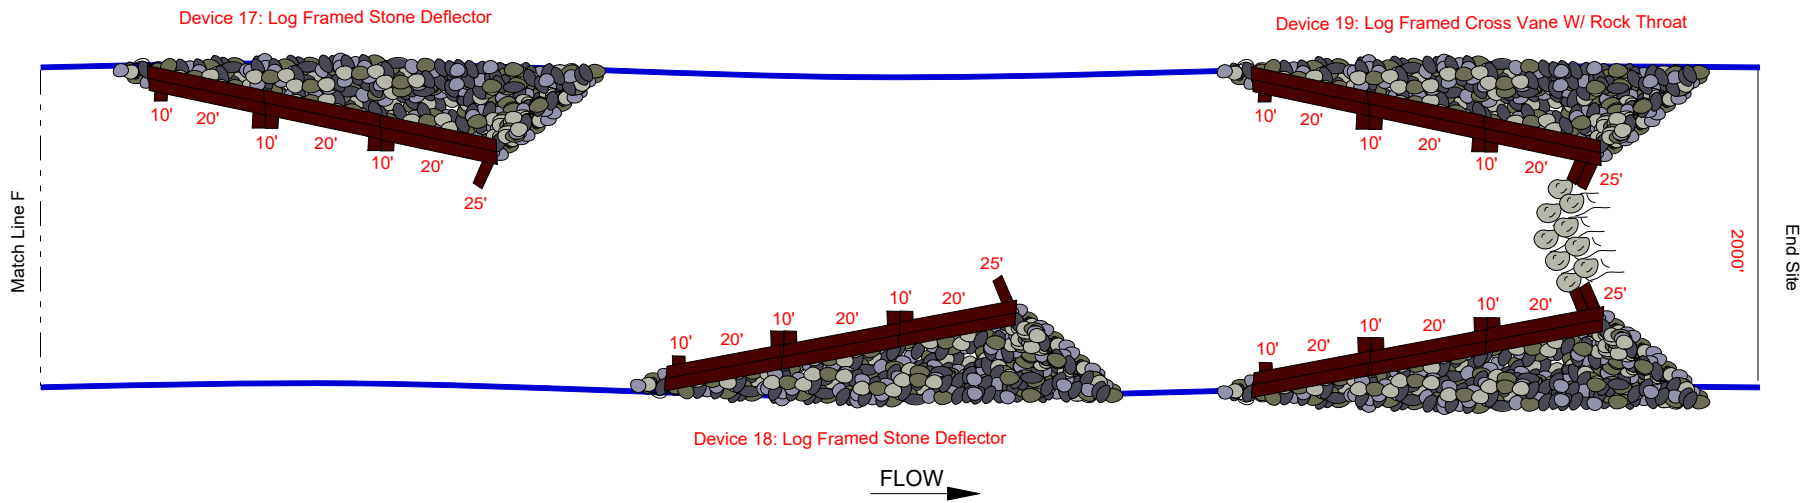

Hendricks Creek, Westmoreland County

Pennsylvania Fish & Boat Commission

11/2/2021

Page 4 of 4